




### SECTOR 01

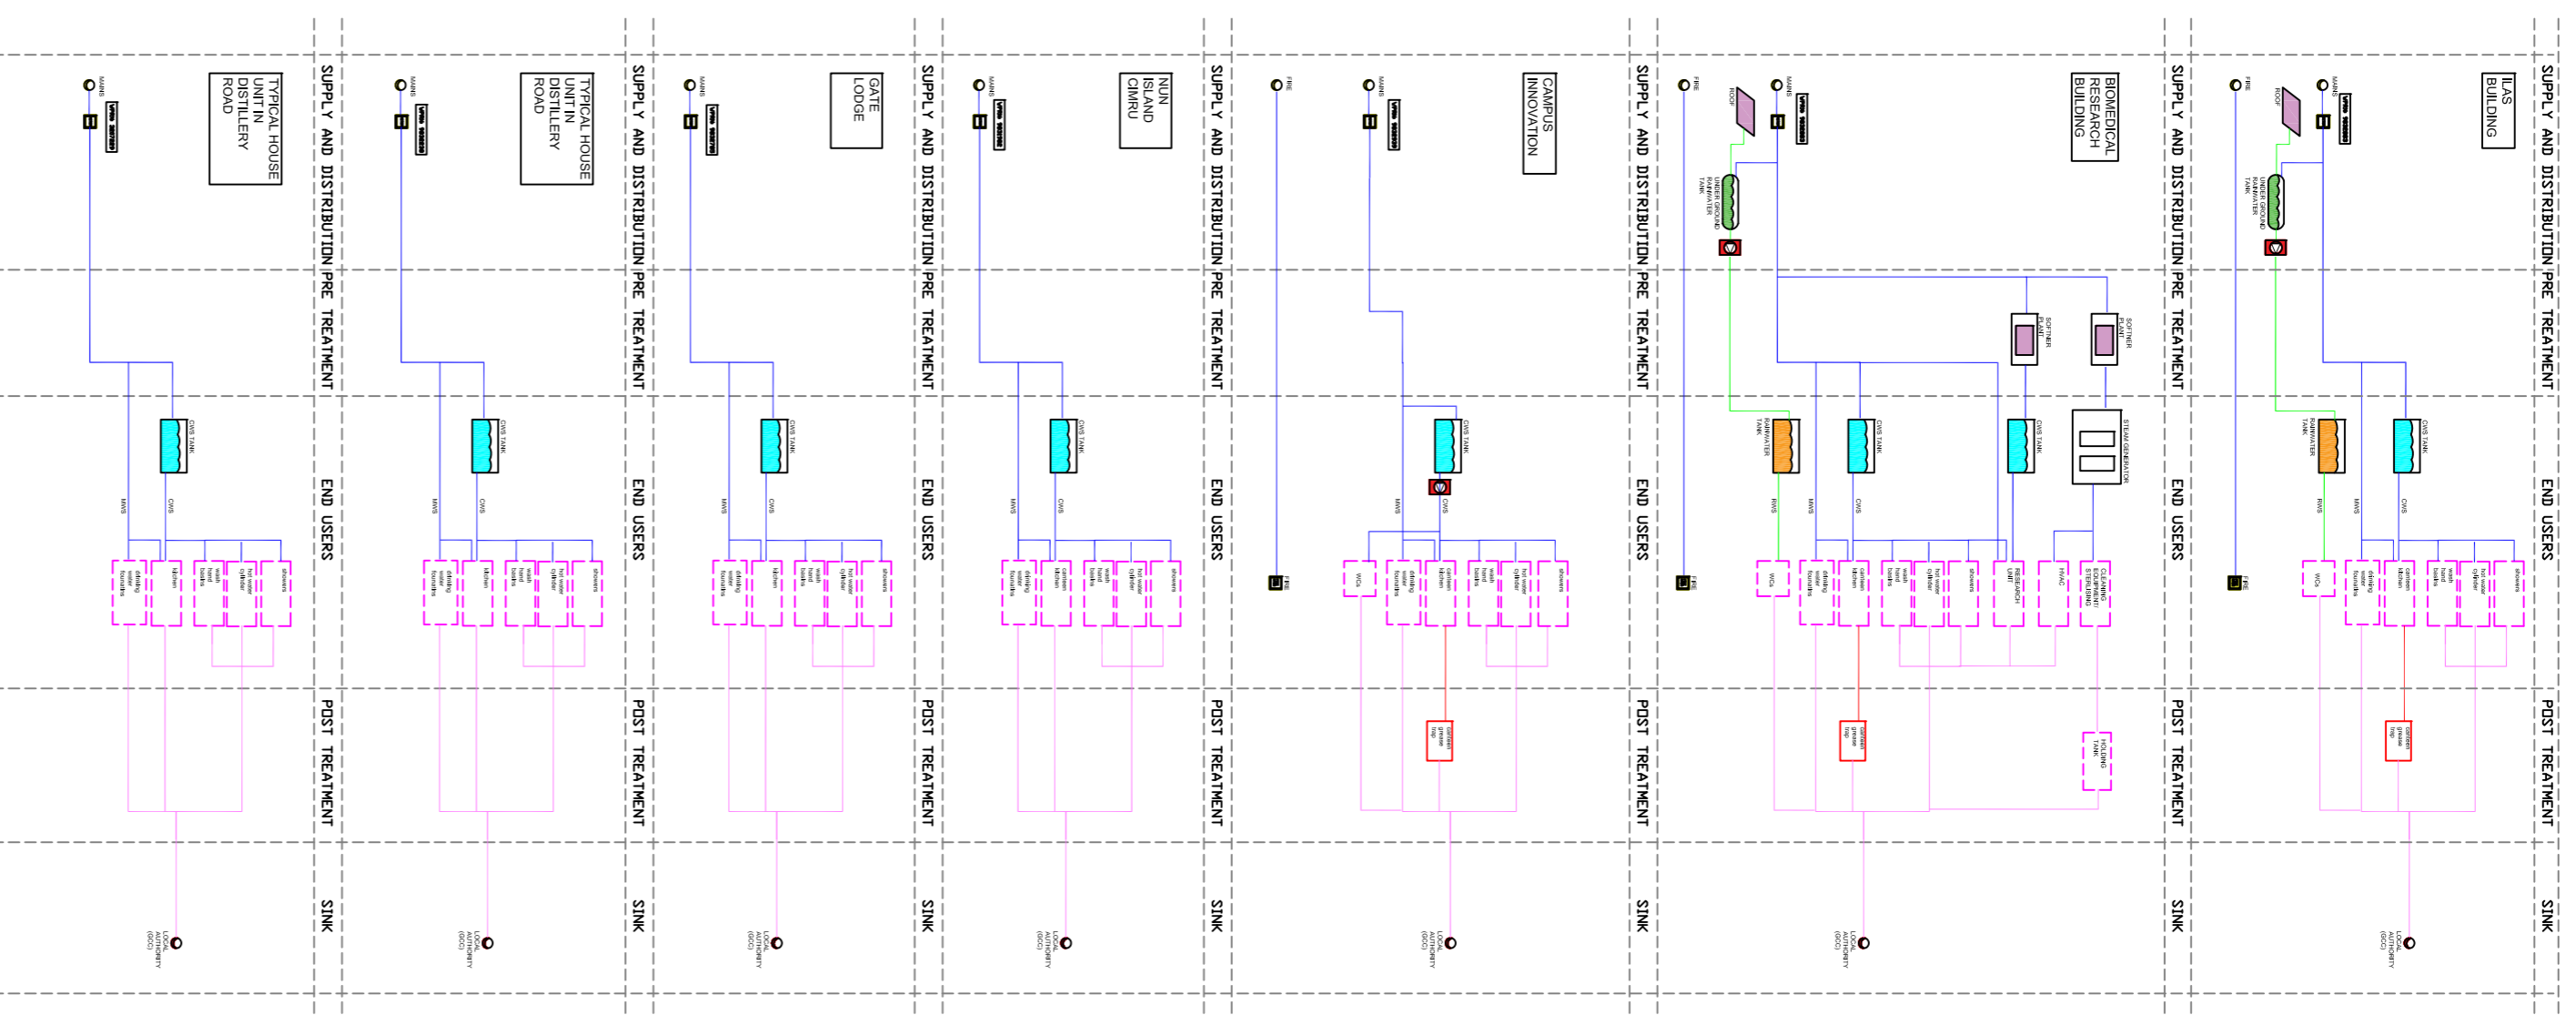


### SECTOR 02

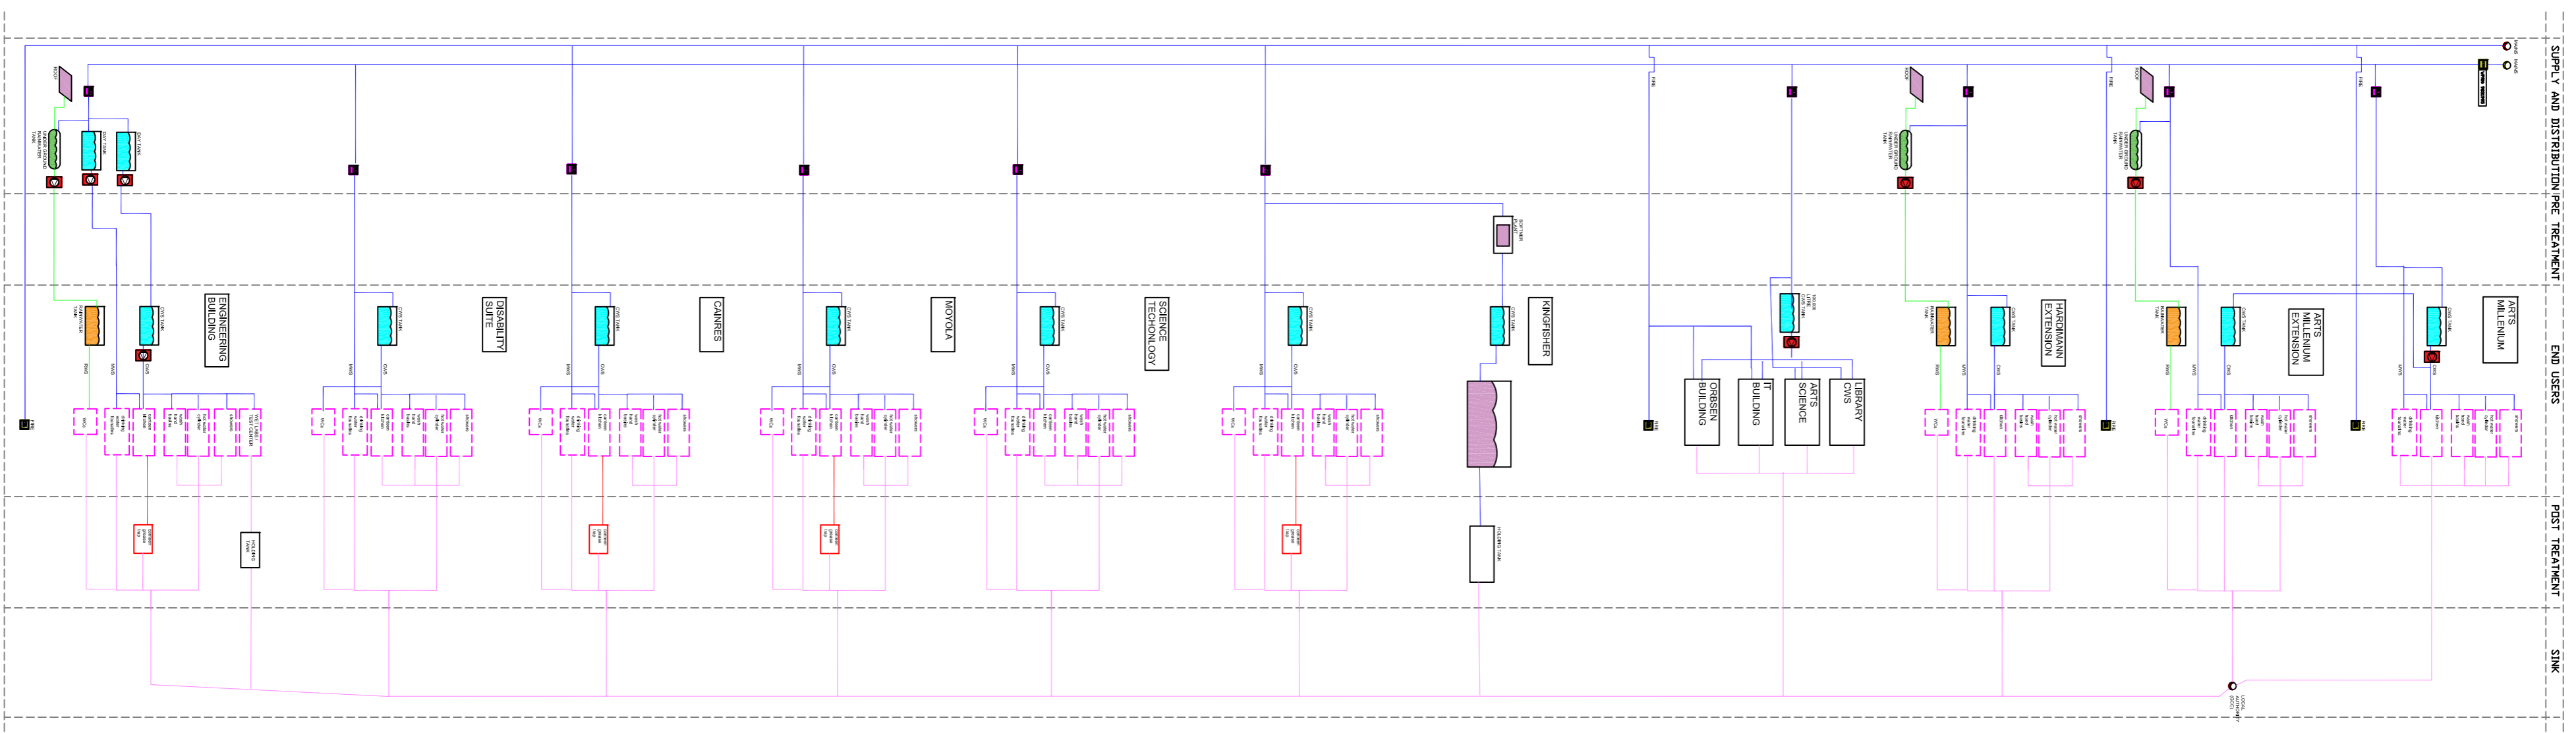

### SECTOR 03

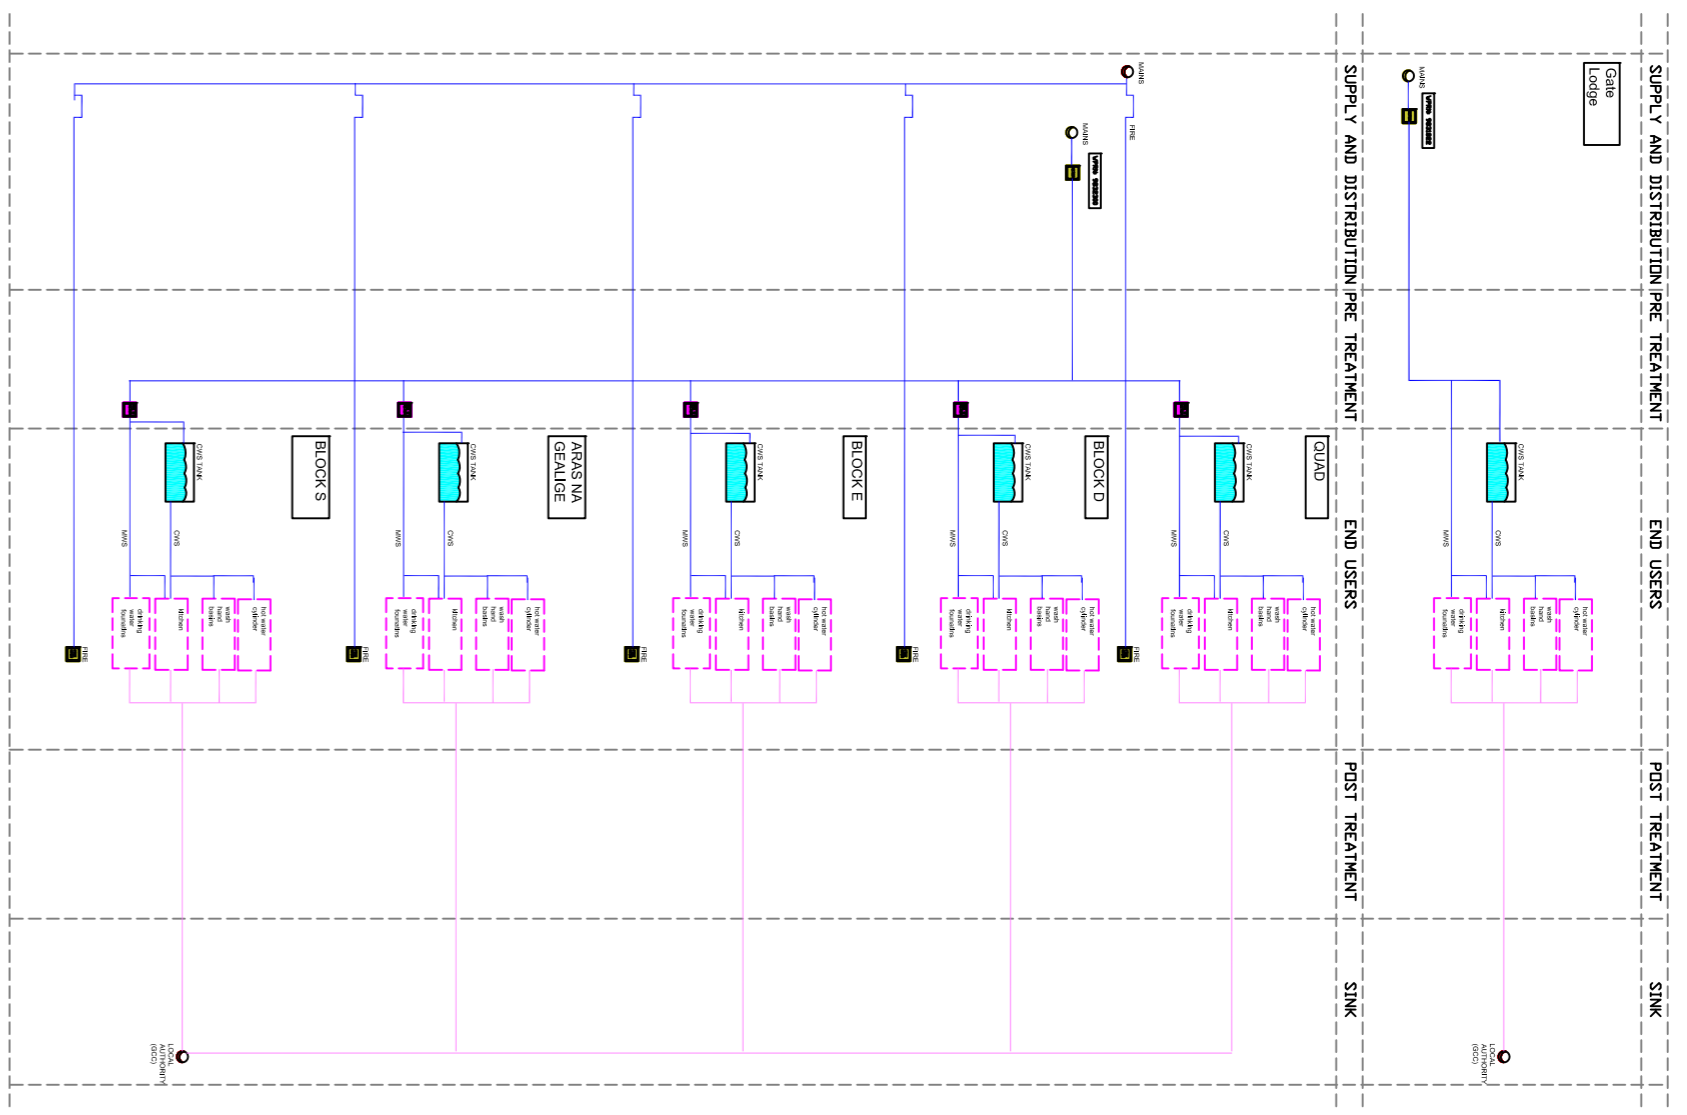

### SECTOR 04

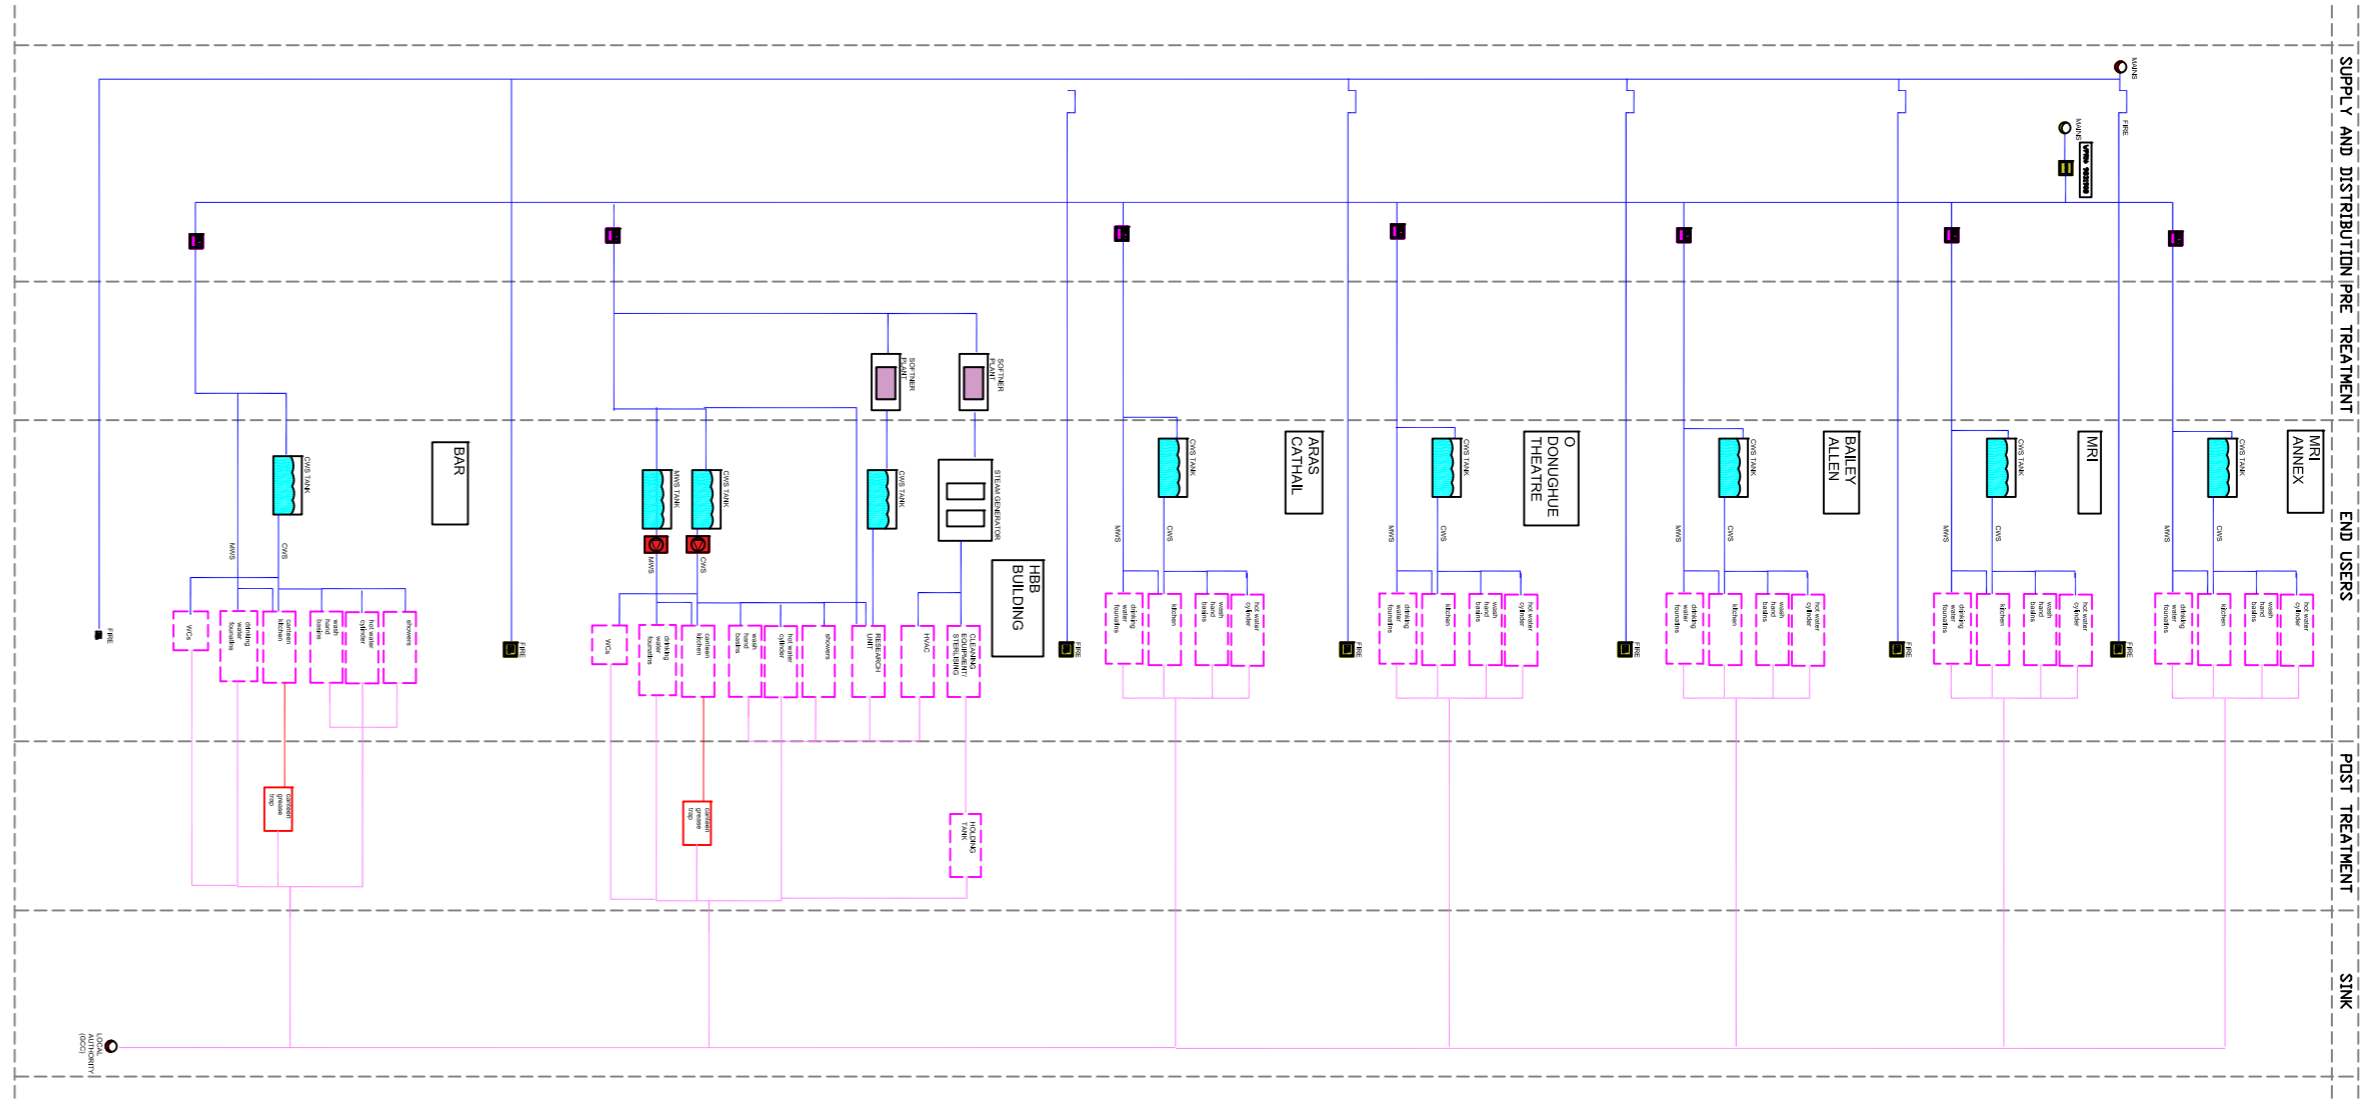

### NOTES

SYMBOL	DESCRIPTION
	NUI GALWAY CHECK METER/BAR
	HIGH PRESSURE WATER WARNING
	FIRE MAIN
	WATER MAIN
	COLD WATER STORAGE TANK
	RAWWATER STORAGE TANK (WCI) (WCI) TANK
	UNDERGROUND RAWWATER TANK
	ROOF COLLECTION
	WATER BOOSTER PUMP
	SOFTNER SYSTEM
	STEAM SYSTEM
	FIRE HYDRANT WWS SYSTEM
	DRAINAGE SYSTEM
	RAWWATER



**NUI Galway**  
 National University of Ireland Galway  
 Buildings Services Office  
 The Quadrangle Building  
 University Road, Galway  
 T: 091-524411  
 www.nuigalway.ie  
 email: services@nuigalway.ie

PROJECT TITLE	NUI GALWAY CAMPUS FOR NUI GALWAY		
ISSUE	WATER MAP	NTS	@ A1
DATE	NOV 20		
PROJECT NUMBER	GC0300	ISSUE NO.	M01
DATE		ISSUE NO.	A

FIRST ISSUE MC NOC 07/20